


AIR CONDITIONERS LAYOUT FOR 2nd FLOOR

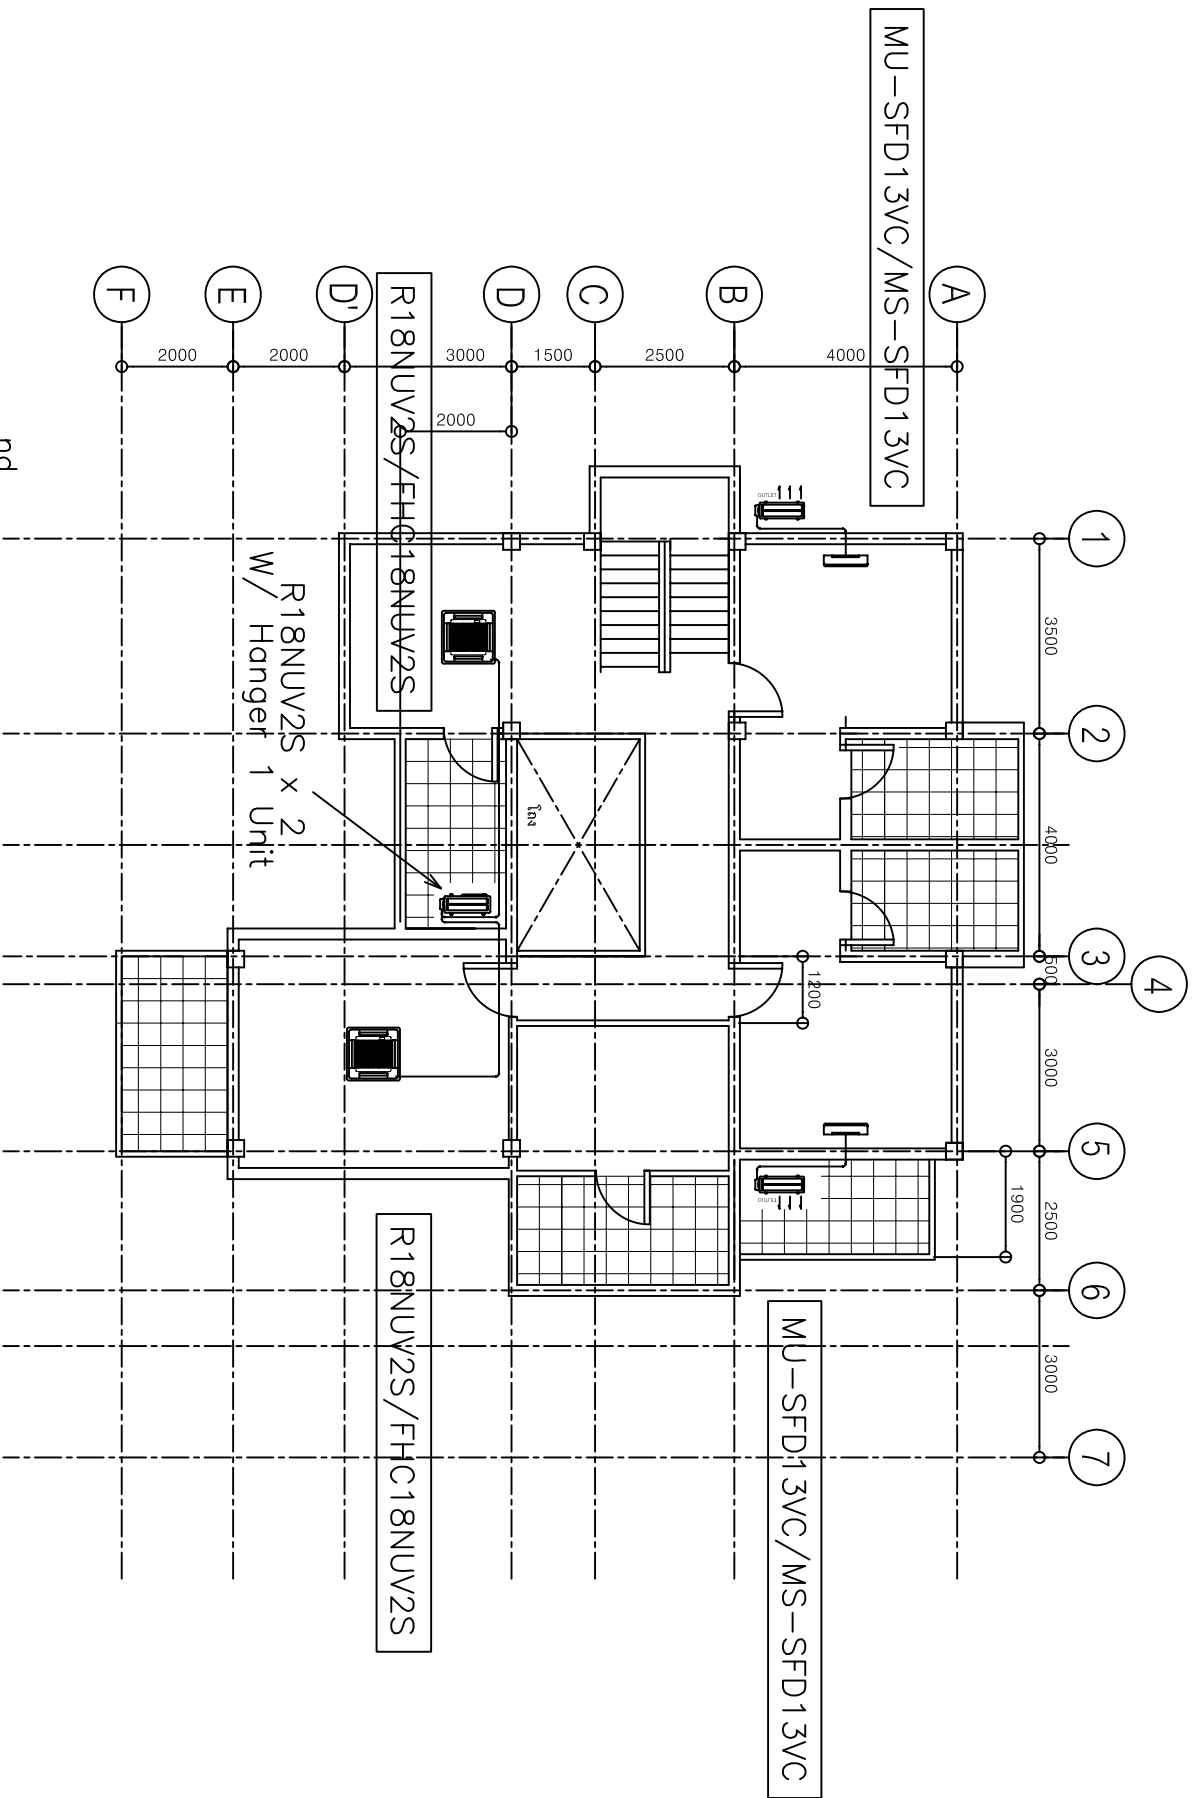

CAE
Expert Solution In Air Conditioning

COOL AIR ENGINEERING CO.,LTD
11/13 Moo10, Soi Ladramongkhin 37,
Ladramongkhin Road, Ladroo, Ladroo, Bangkok 10230
TEL : 0-2631-7818, FAX : 0-2631-7819

DIA LAM	02	Revised Date 14-March-2008
	01	Drawn Date 19-January-2008
SCALE		
DRAWN	CHECKED	DESIGNED
	DESIGNED	APPROVED
Pattiphorn R.		Pattiphorn R.

Samutsongkram
AIR CONDITIONER SYSTEM
SIRCHAI HOUSE
DN08B012 / 2