


AIR CONDITIONERS LAYOUT FOR 1st FLOOR

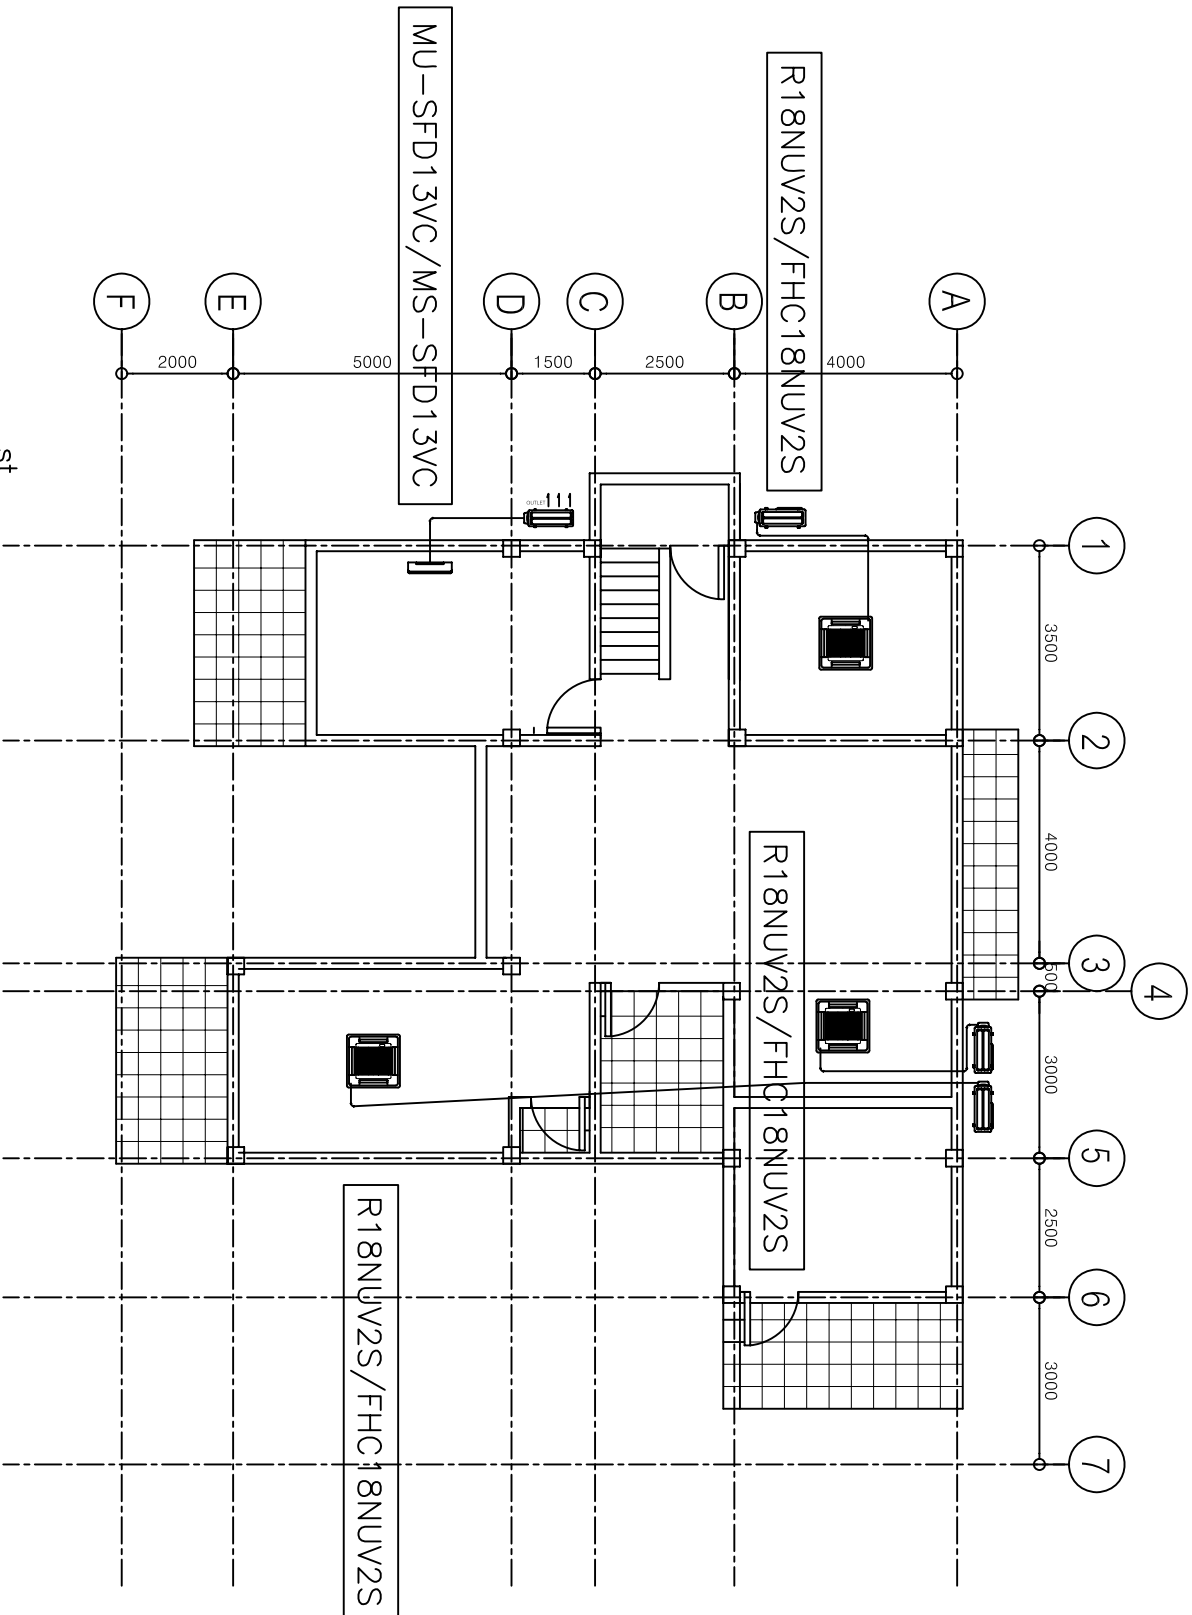

CAE
Expert Solution In Air Conditioning

COOL AIR ENGINEERING CO.,LTD
11/13 Koojit, Soi Ladpraoenghin 37,
Ladpraoenghin Road, Ladprao, Ladprao, Bangkok 10230
TEL : 0-2631-7818, FAX : 0-2631-7819



02	Revision Date 14-March-2008		
01	Drawn Date 18-January-2008		
NO.		DESCRIPTION	
DRAWN	CHECKED	DESIGNED	APPROVED
Padiphorn R.	Padiphorn R.	Padiphorn R.	Padiphorn R.

Samutsongkram
AIR CONDITIONER SYSTEM
SIRCHAI HOUSE
DN08B012 1/2